


R0228
01
External
5,543.06

TKE House
1107 N State St
Rolla, MO 65409


Bldg Code: R0228
Issue Date: 06/20/2016
Sheet Size: LETTER
Scale: 3/32" = 1'-0"

First Floor
Sheet 1 of 4

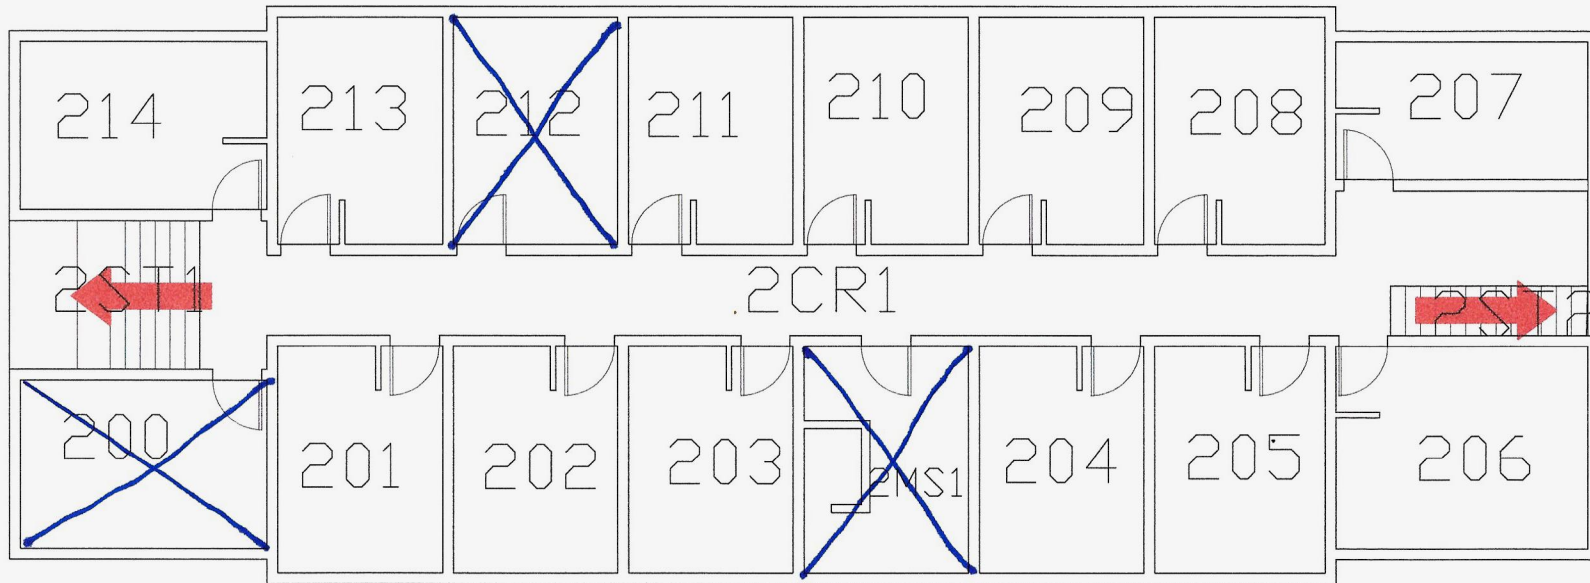


TKE House
1107 N State Street
Rolla, MO 65409

R0228
02
External
3,288.33

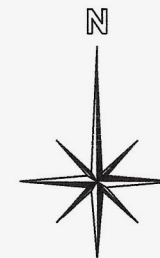


Bldg Code: R0228
Issue Date: 06/20/2016
Sheet Size: LETTER
Scale: 3/32" = 1'-0"

Second Floor
Sheet 2 of 4

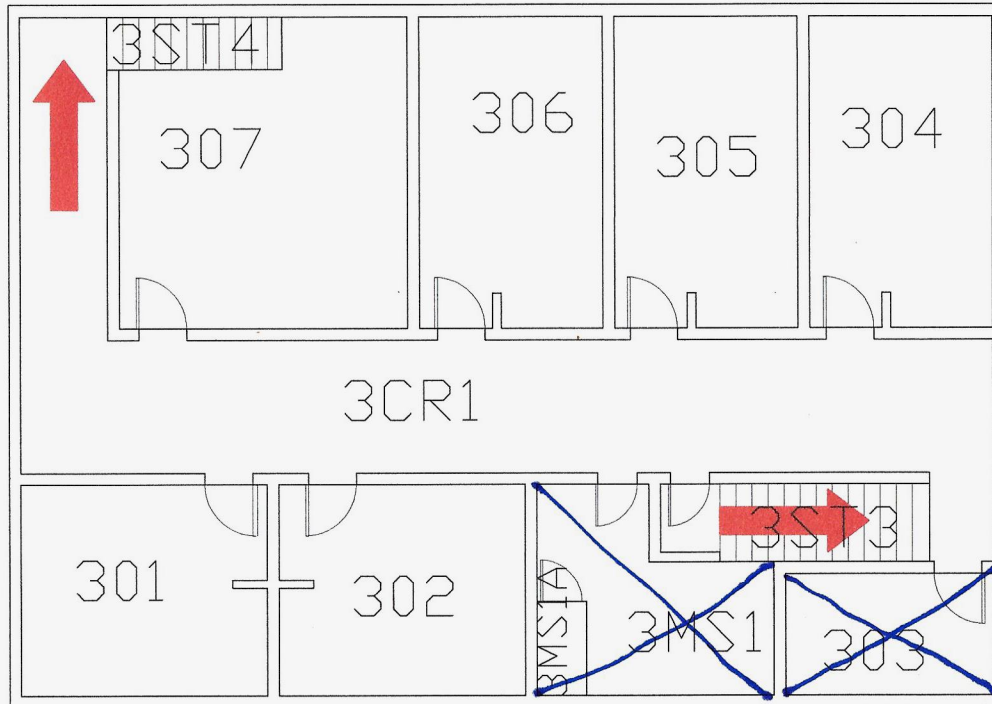

R0228
 03
 External
 2,280.00

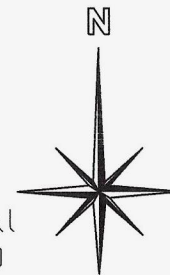

TKE House
 1107 N. State St.
 Rolla, MO 65409

Bldg Code: R0228
 Issue Date: 06/20/2016
 Sheet Size: LETTER
 Scale: 3/32" = 1'-0"

Third Floor
 Sheet 3 of 4